


MR.IFTIKHAR RESIDENCE

**1 KANAL
ADYALA ROAD**

**SUBMISSION
DRAWINGS**

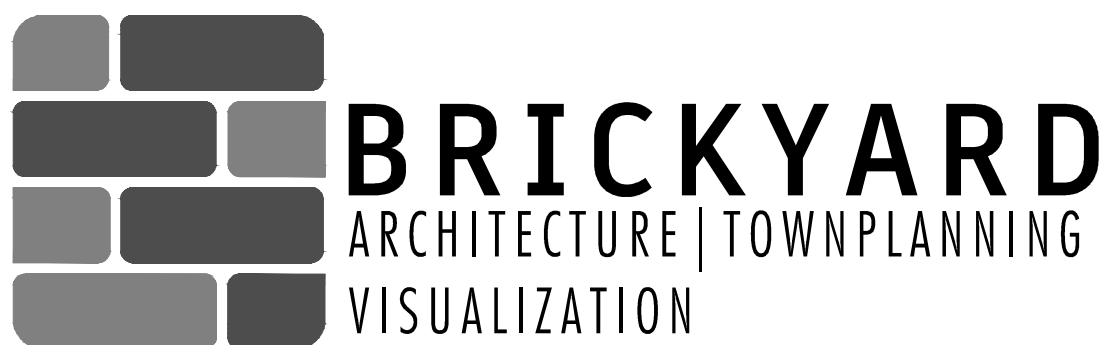

PH # 0309 8880129

TABLE OF CONTENTS

A-00	3D VIEW
A-01	3D VIEW
A-02	GROUND FLOOR PLAN
A-03	MUMTY FLOOR PLAN
A-04	GROUND FLOOR FURNITURE PLAN
A-05	SOUTH & NORTH ELEVATIONS
A-06	WEST & EAST ELEVATIONS
A-07	SECTION A-A' & SECTION B-B'
A-08	BOUNDARY WALL & SCHEDULE OF OPENING



CONSULTATION:



BRICKYARD
ARCHITECTURE | TOWNPLANNING
VISUALIZATION

CLIENT:

RAJA IFTIKHAR HUSSAIN

PROJECT:

1 KANAL RESIDENCE

REV. NO	DATE	DESCRIPTION

NORTH:



DESIGNED BY: AR.HADIA TARIQ	COORDINATED BY: AR.HADIA TARIQ
APPROVED BY: AR.HADIA TARIQ	DRAWN BY: M.NAVEED
DATE:	SCALE 1/8" = 1'-0"


DRAWING TITLE:

3D VIEW


DRAWING NO:

A-00




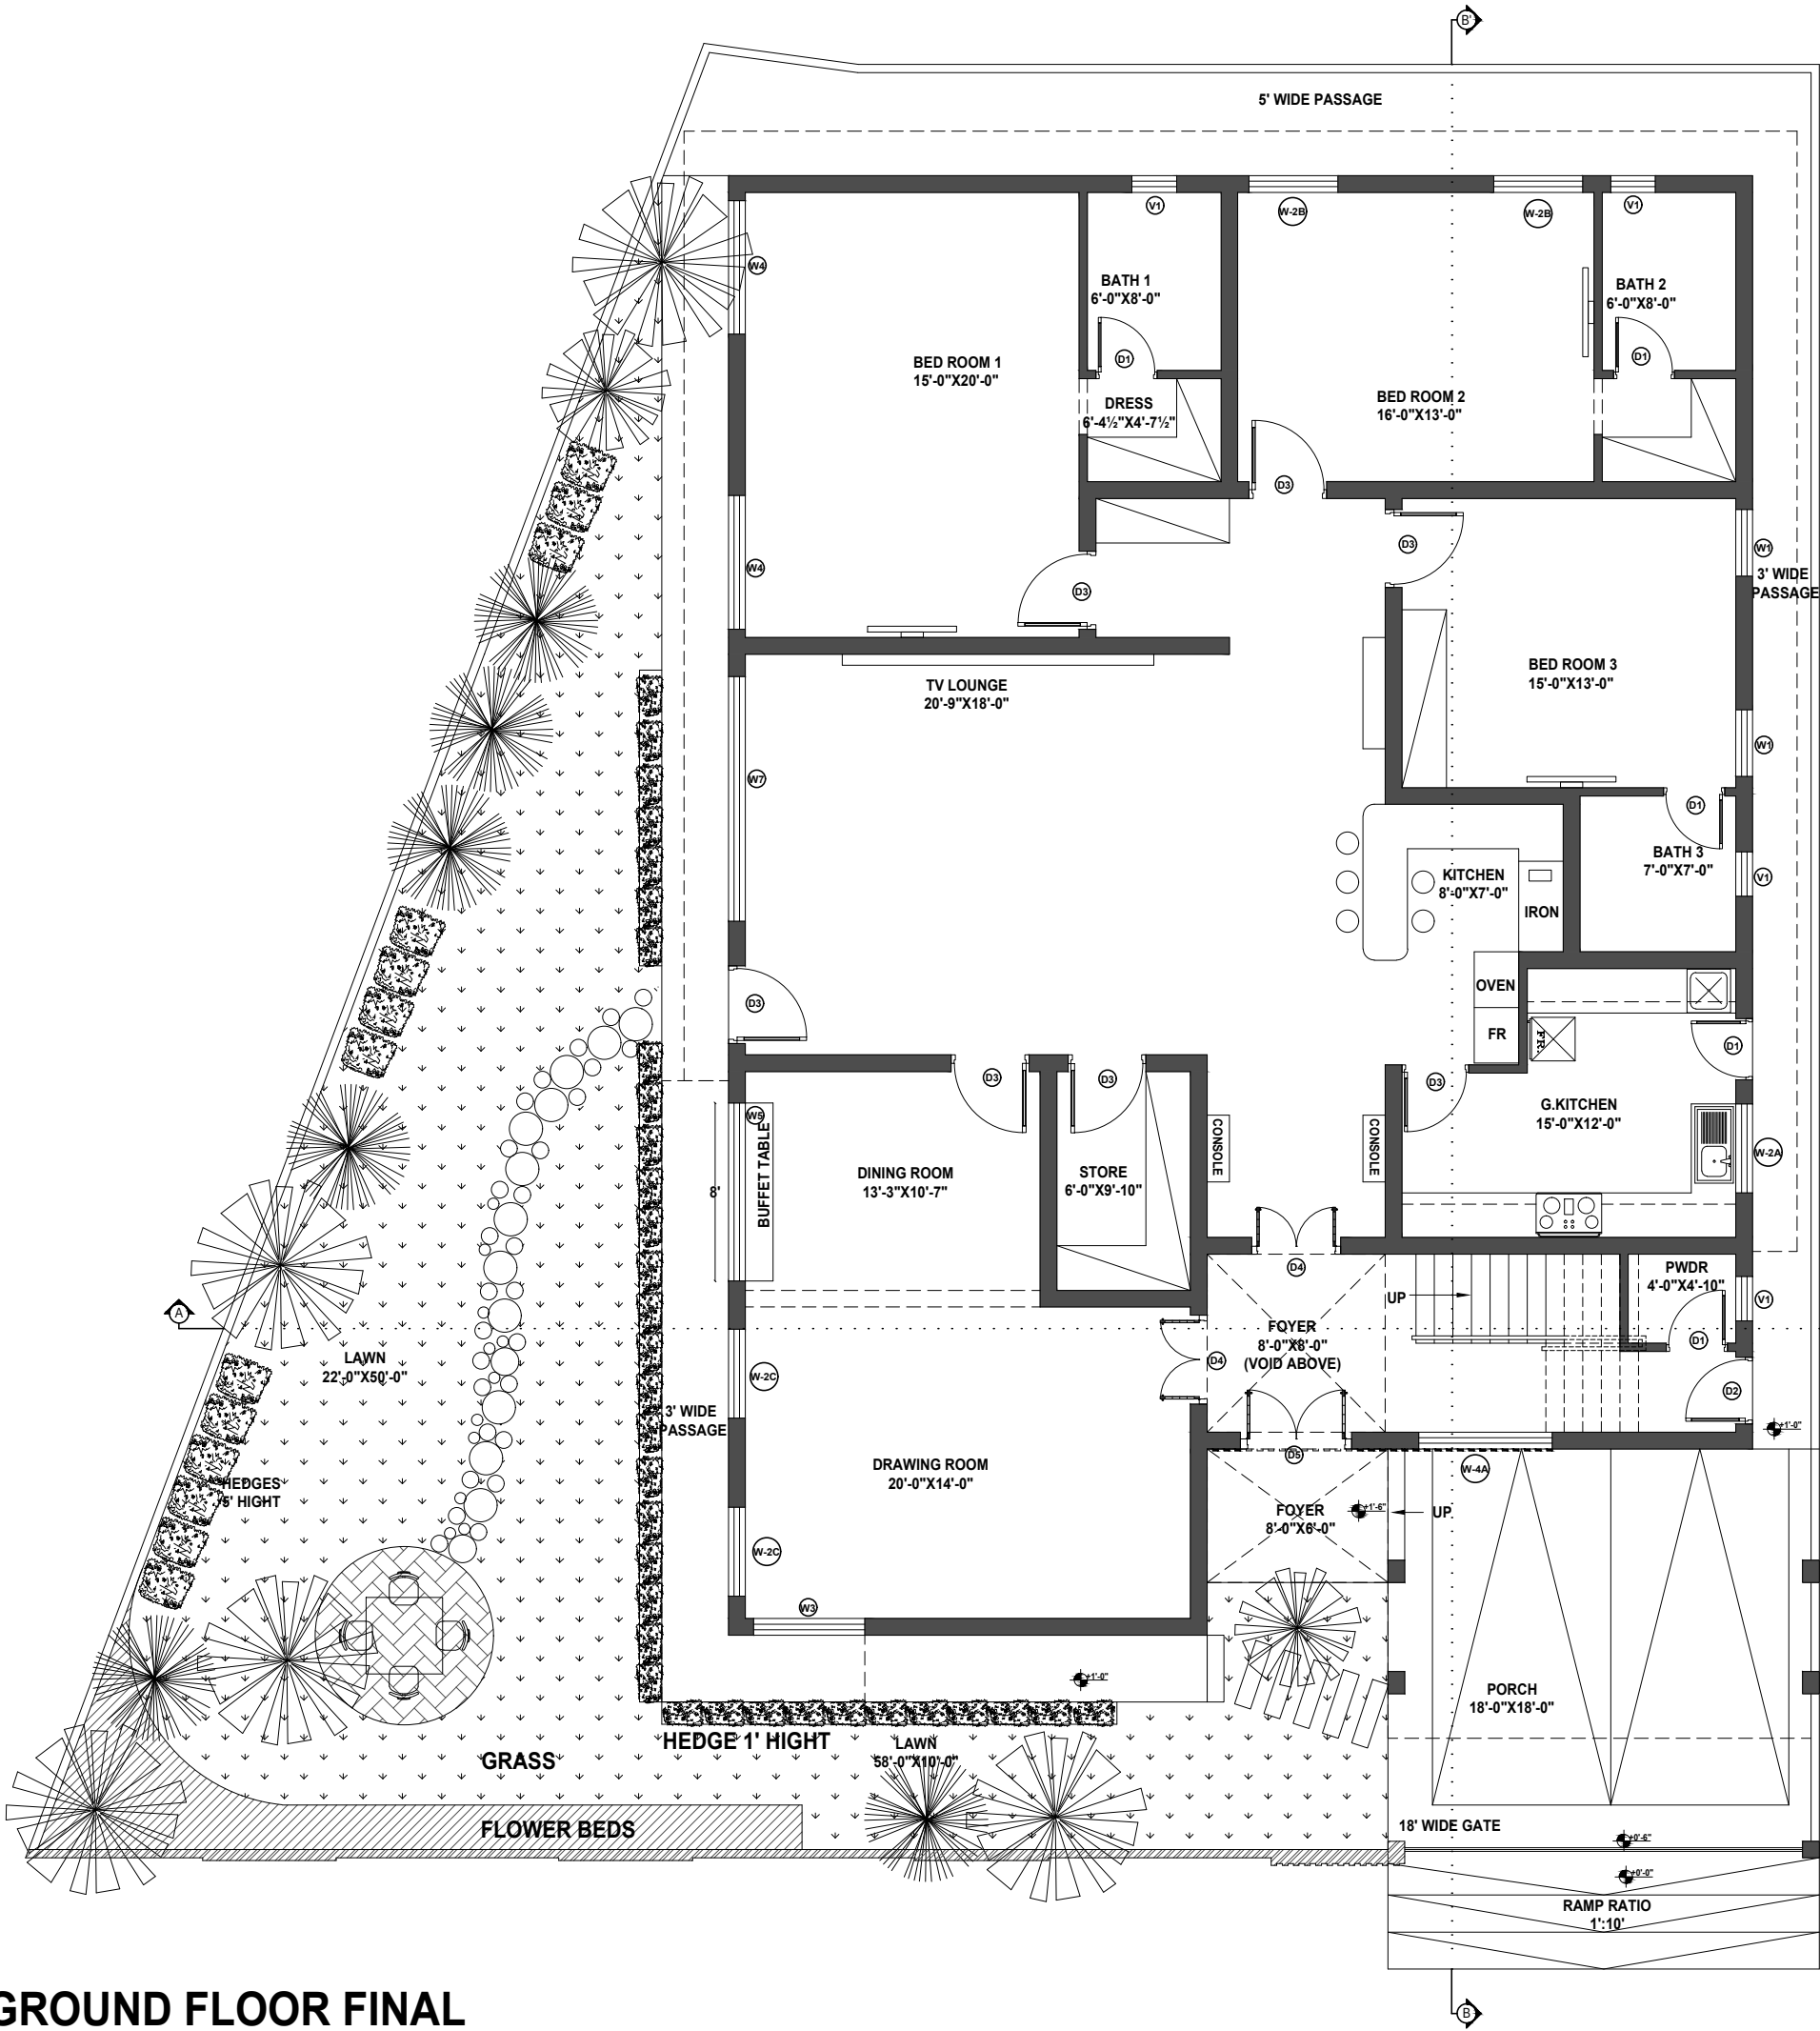



GROUND FLOOR FINAL
3300 S.F.T

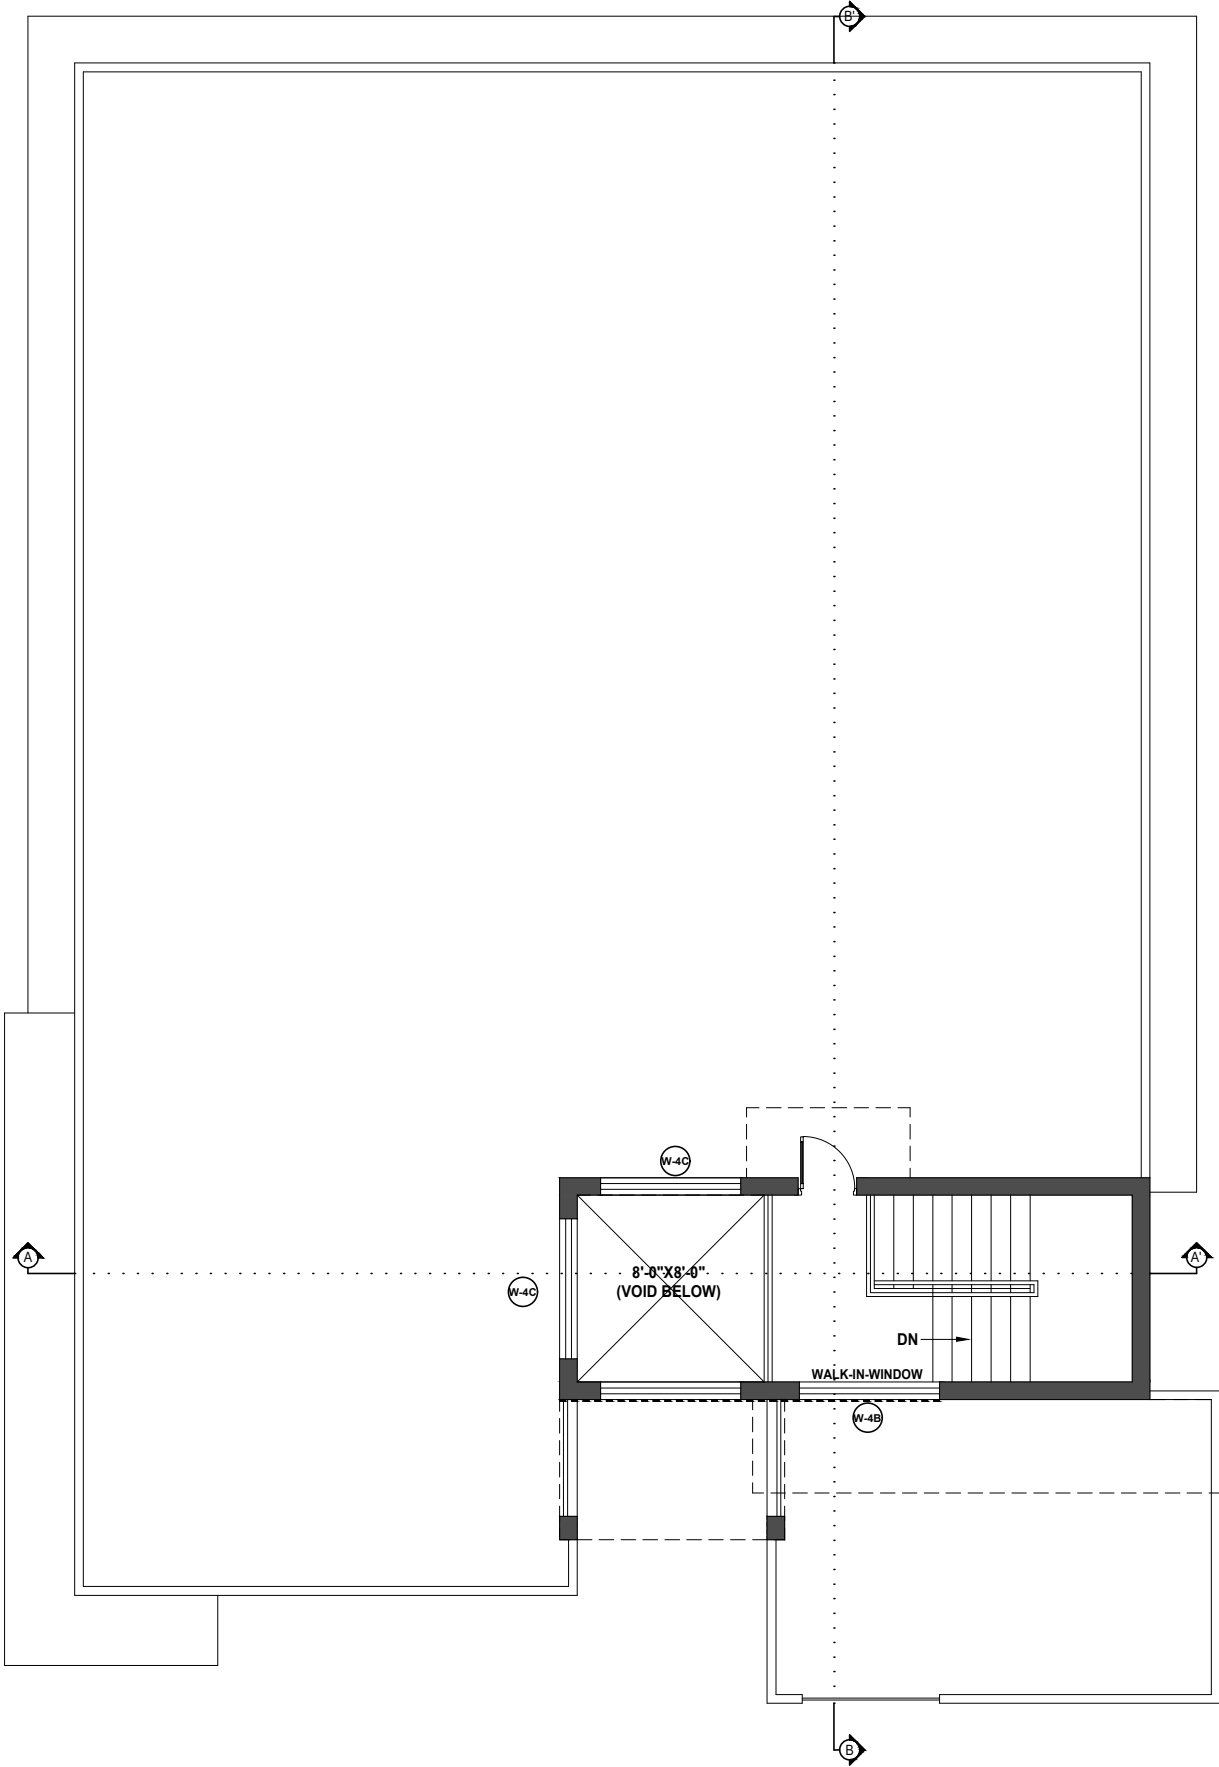


MUMTY FLOOR FINAL

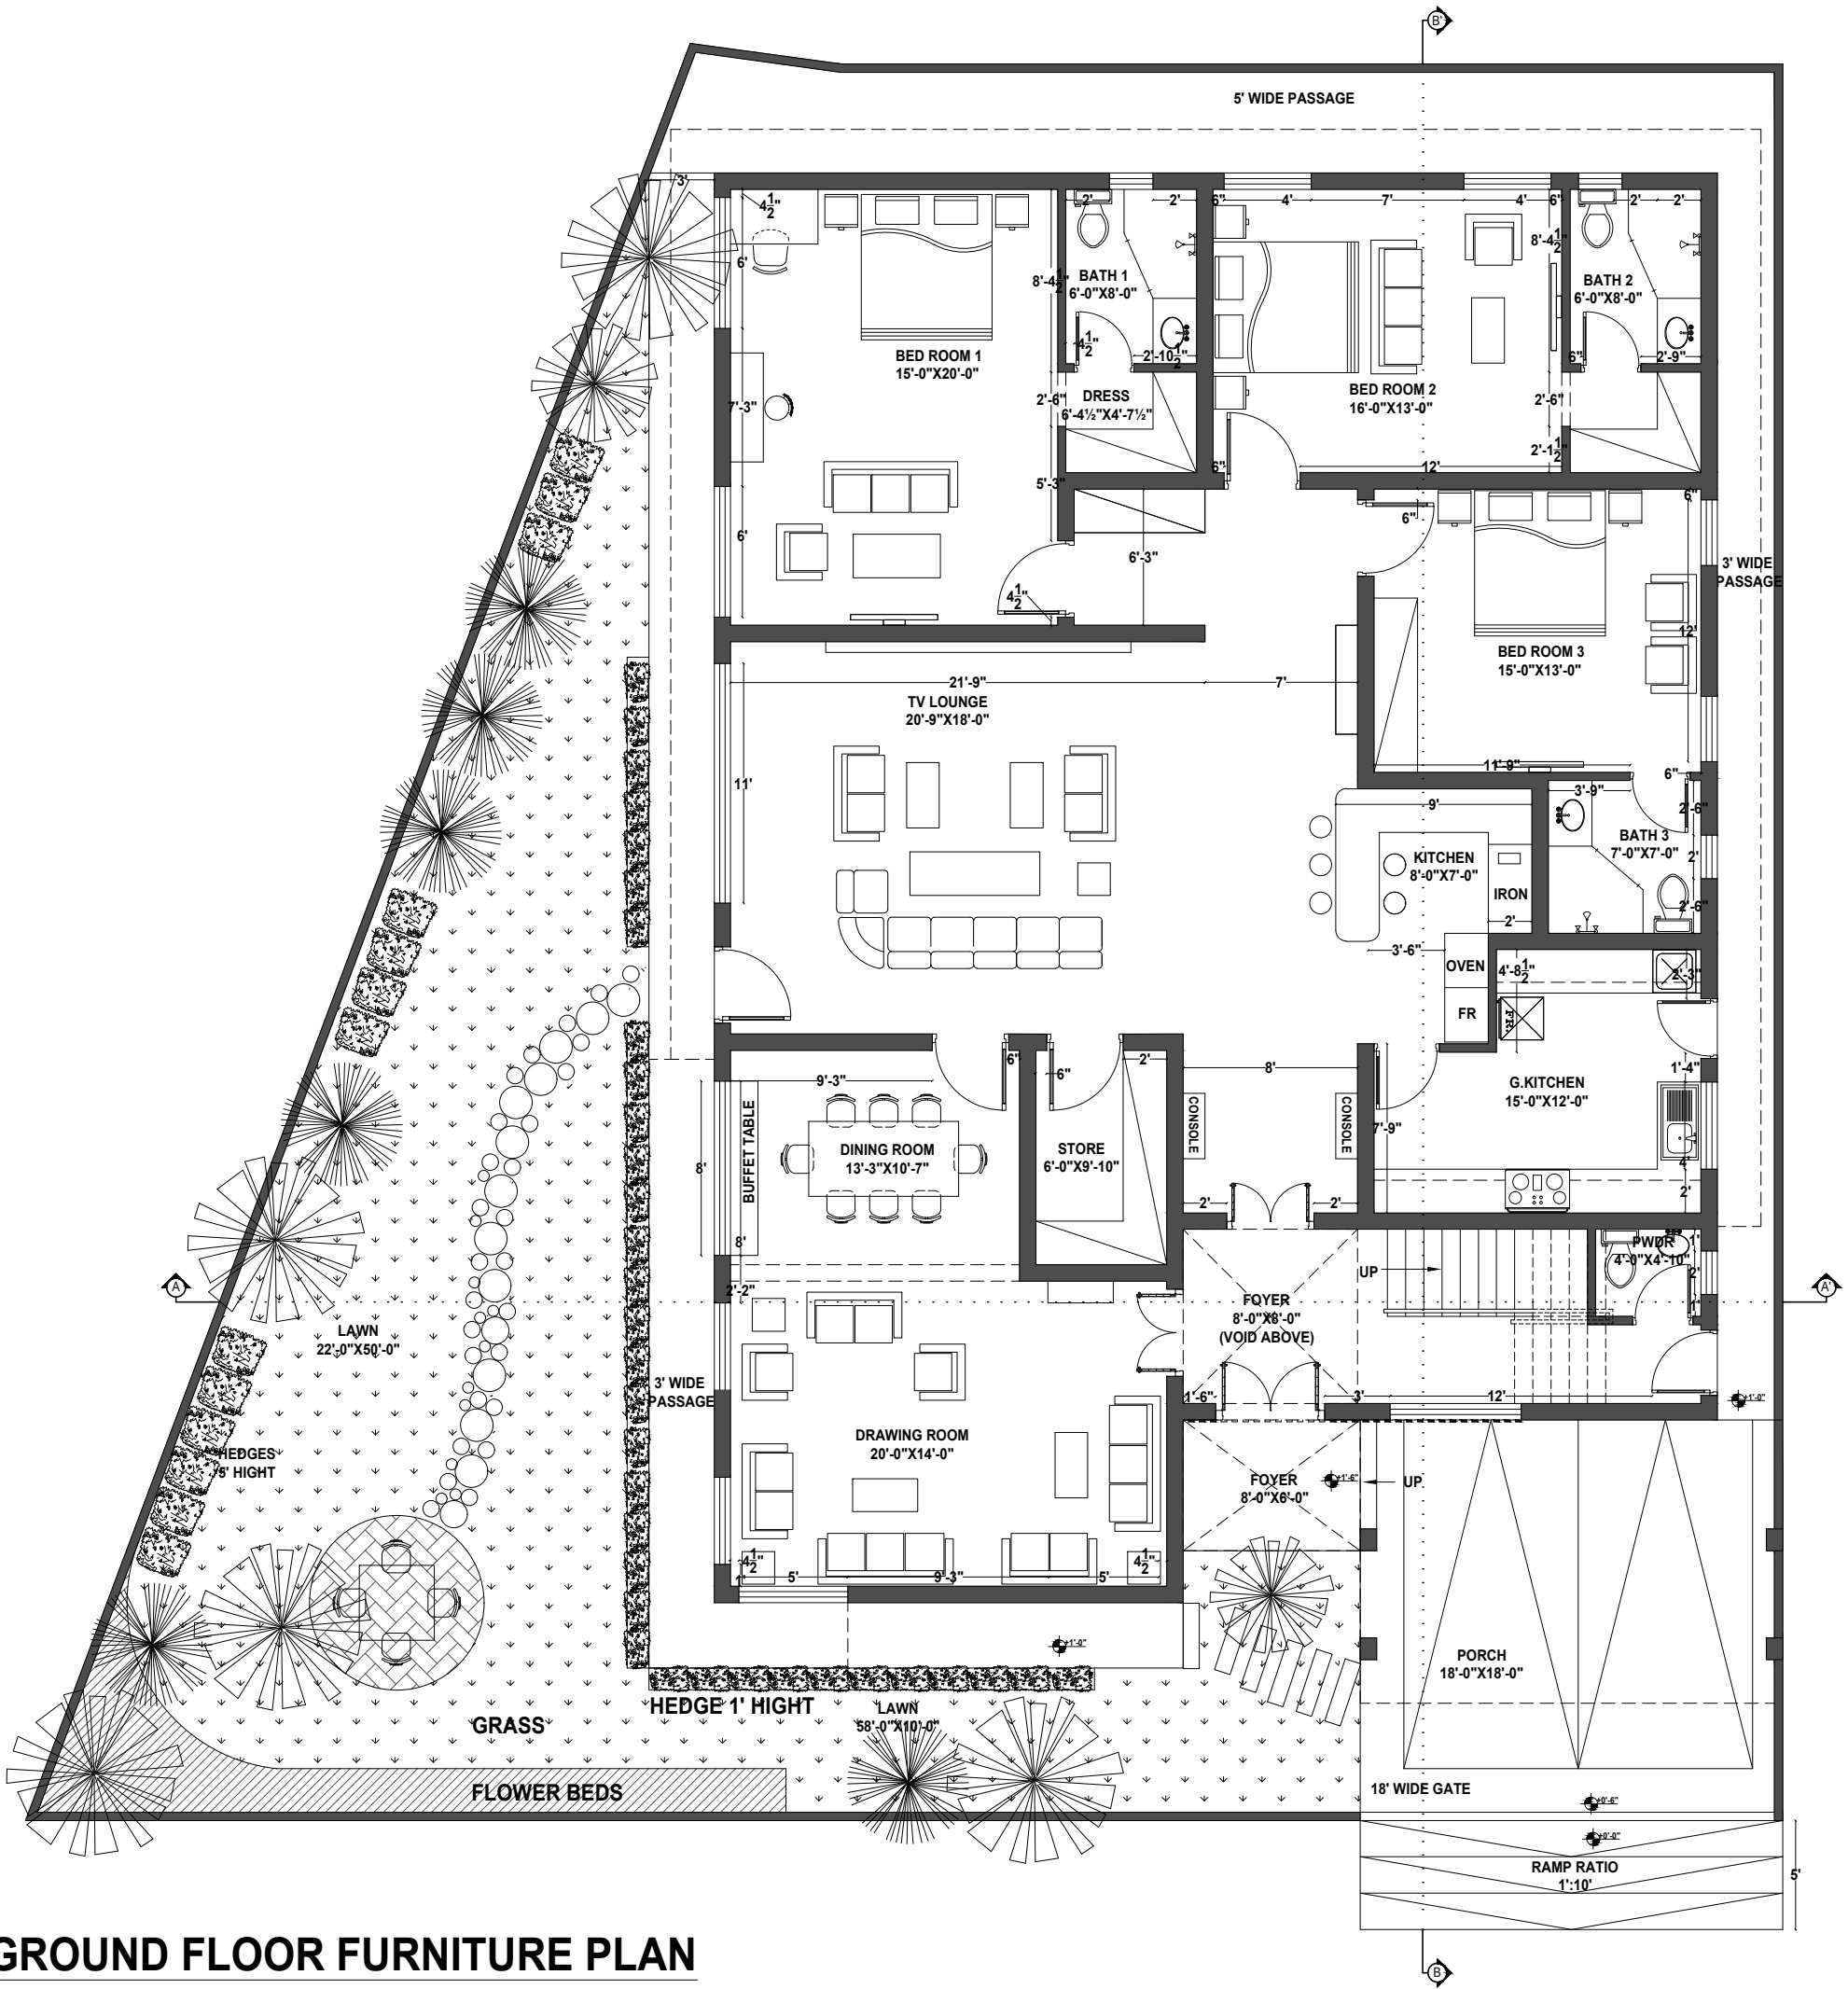


GROUND FLOOR FURNITURE PLAN
2983 S.F.T

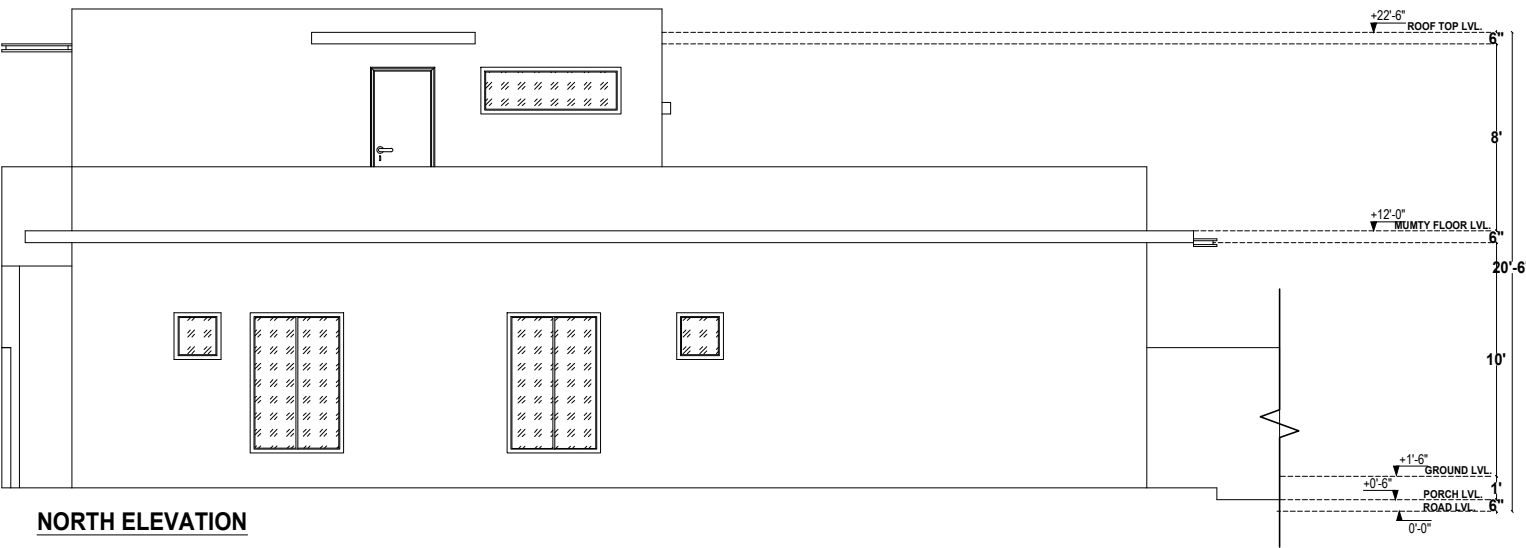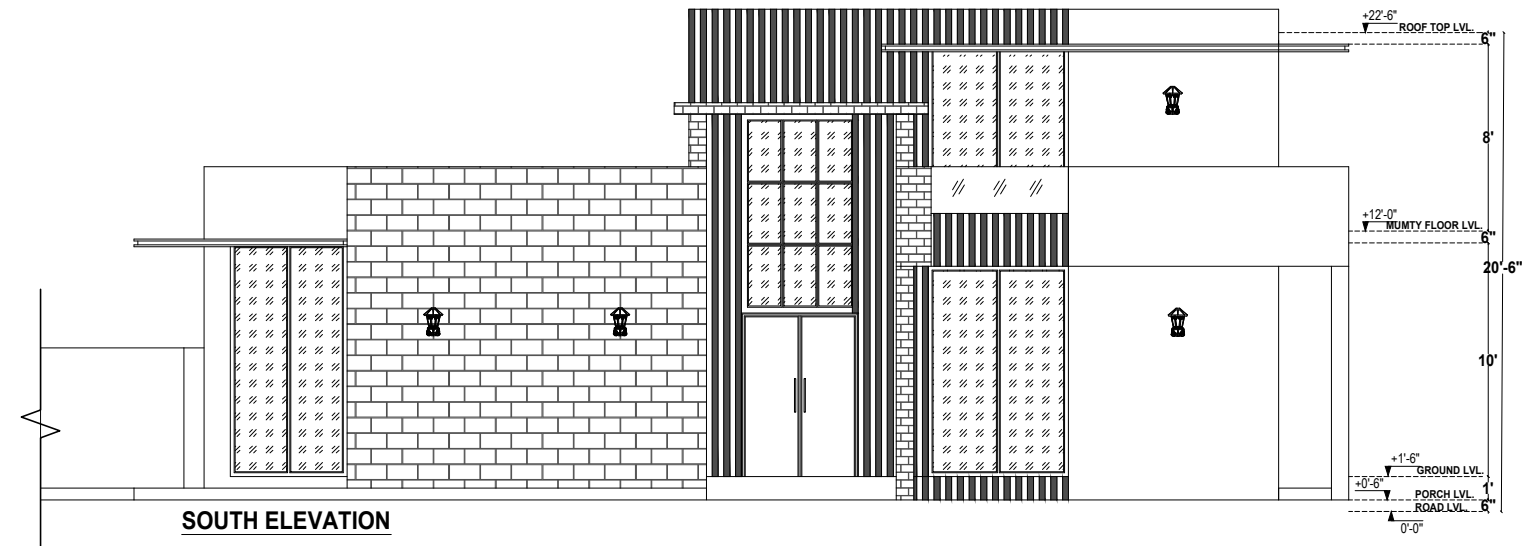

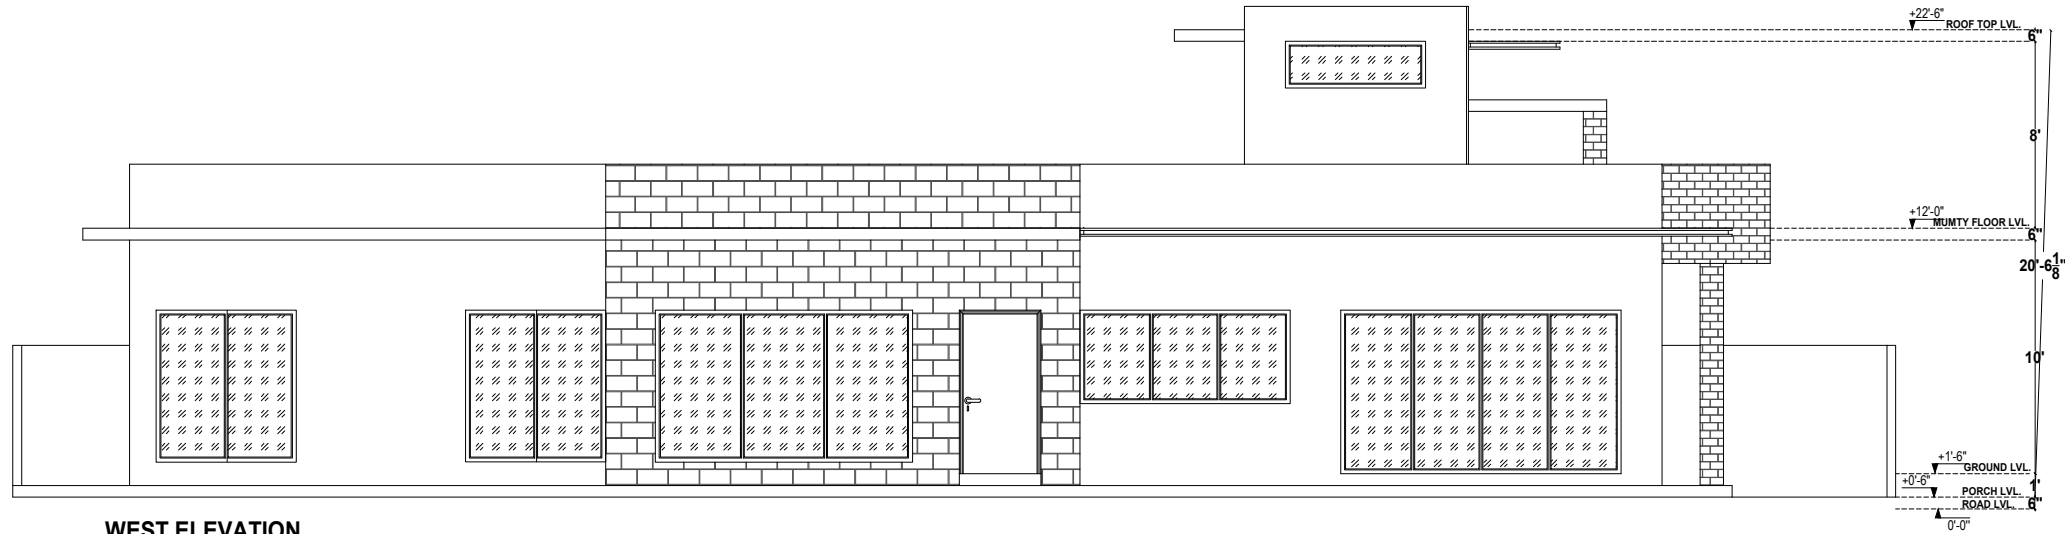

WEST ELEVATION

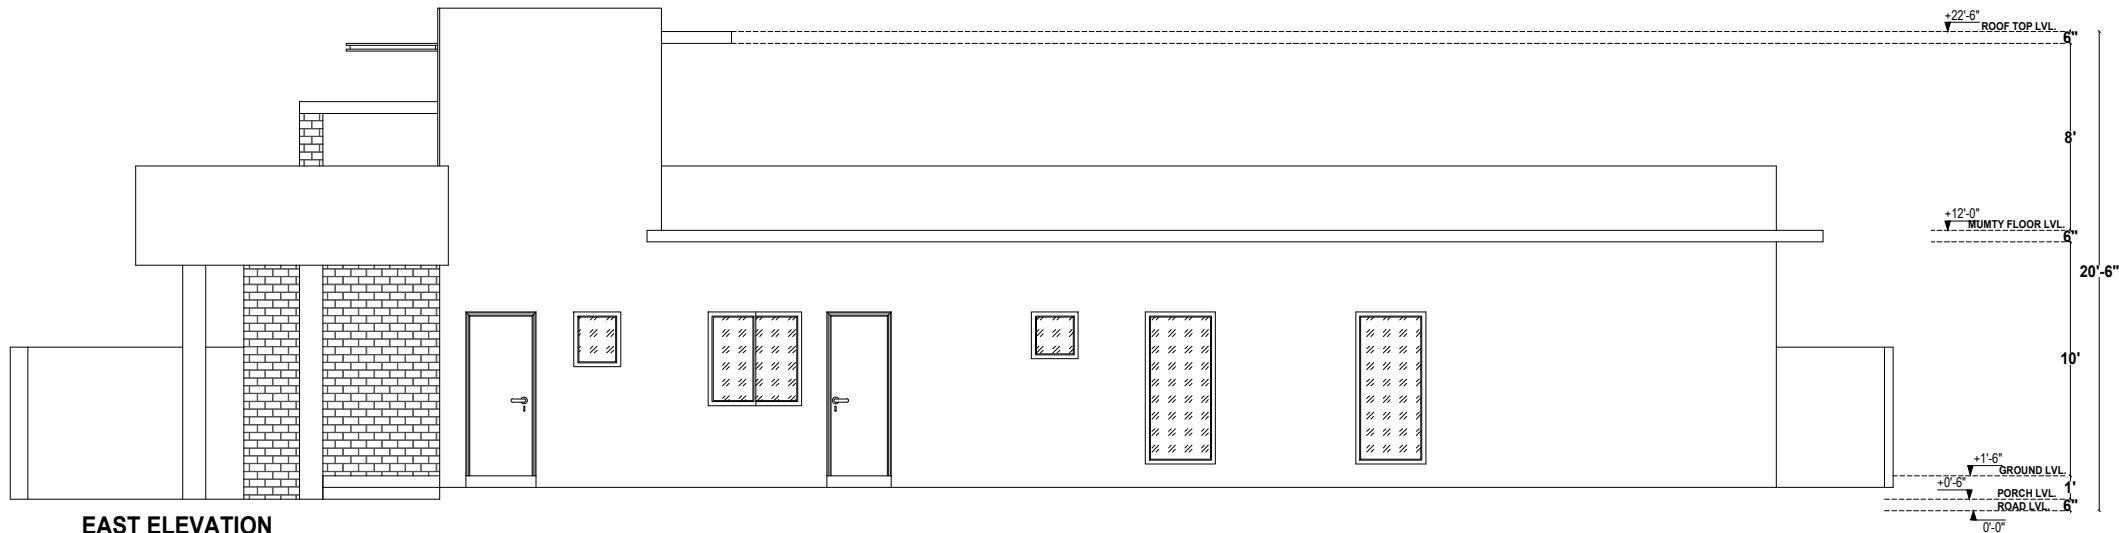

EAST ELEVATION

CONSULTATION:



CLIENT:


RAJA IFTIKHAR HUSSAIN

PROJECT:

1 KANAL RESIDENCE

REV. NO	DATE	DESCRIPTION

NORTH:

 

DESIGNED BY:

AR.HADIA TARIQ

APPROVED BY:

AR.HADIA TARIQ

DATE:

COORDINATED BY:

AR.HADIA TARIQ

DRAWN BY:

M.NAVEED

SCALE

1/8" = 1'-0"

DRAWING TITLE:

WEST & EAST ELEVATIONS

DRAWING NO:

A-06

SCHEDULE OF OPENING PLAN

S.NO.	TYPE	WIDTH	HEIGHT	SILL	DISCRIPTION
01	D-1	2'-9"	7'-0"	————	WOODEN SOLID DOOR
02	D-2	3'-0"	7'-0"	————	WOODEN SOLID DOOR
03	D-3	3'-6"	7'-0"	————	WOODEN SOLID DOOR
04	D-5	4'-0"	7'-0"	————	WOODEN SOLID DOOR
05	D-6	5'-0"	7'-0"	————	WOODEN SOLID DOOR
06	V-1	2'-0"	7'-0"	5'-0"	ALUMINIUM WINDOW
07	W-1	3'-0"	7'-0"	0'-6"	ALUMINIUM WINDOW
08	W-2A	4'-0"	7'-0"	3'-6"	ALUMINIUM WINDOW
09	W-2B	4'-0"	7'-0"	1'-0"	ALUMINIUM WINDOW
10	W-2C	4'-0"	7'-0"	0'-0"	ALUMINIUM WINDOW
11	W-3	5'-0"	10'-0"	0'-0"	ALUMINIUM WINDOW
12	W-4A	6'-0"	10'-0"	0'-0"	ALUMINIUM WINDOW
13	W-4B	6'-0"	8'-0"	0'-0"	ALUMINIUM WINDOW
14	W-4C	6'-0"	7'-0"	5'-0"	ALUMINIUM WINDOW
15	W-5	8'-0"	7'-0"	3'-0"	ALUMINIUM WINDOW
16	W-6	9'-0"	7'-0"	0'-6"	ALUMINIUM WINDOW
17	W-7	11'-0"	7'-0"	0'-6"	ALUMINIUM WINDOW
17	W-6	12'-0"	7'-0"	1'-0"	ALUMINIUM WINDOW

